

ALL DIMENSIONS ARE IN mm.

# LAYOUT OF K - 36 / 37 / 38 PRODUCTION PLANT




# PIX

PIX TRANSMISSIONS LTD.  
NAGPUR.

M. I. D. C. R. O. A. D.

M. I. D. C. R. O. A. D.

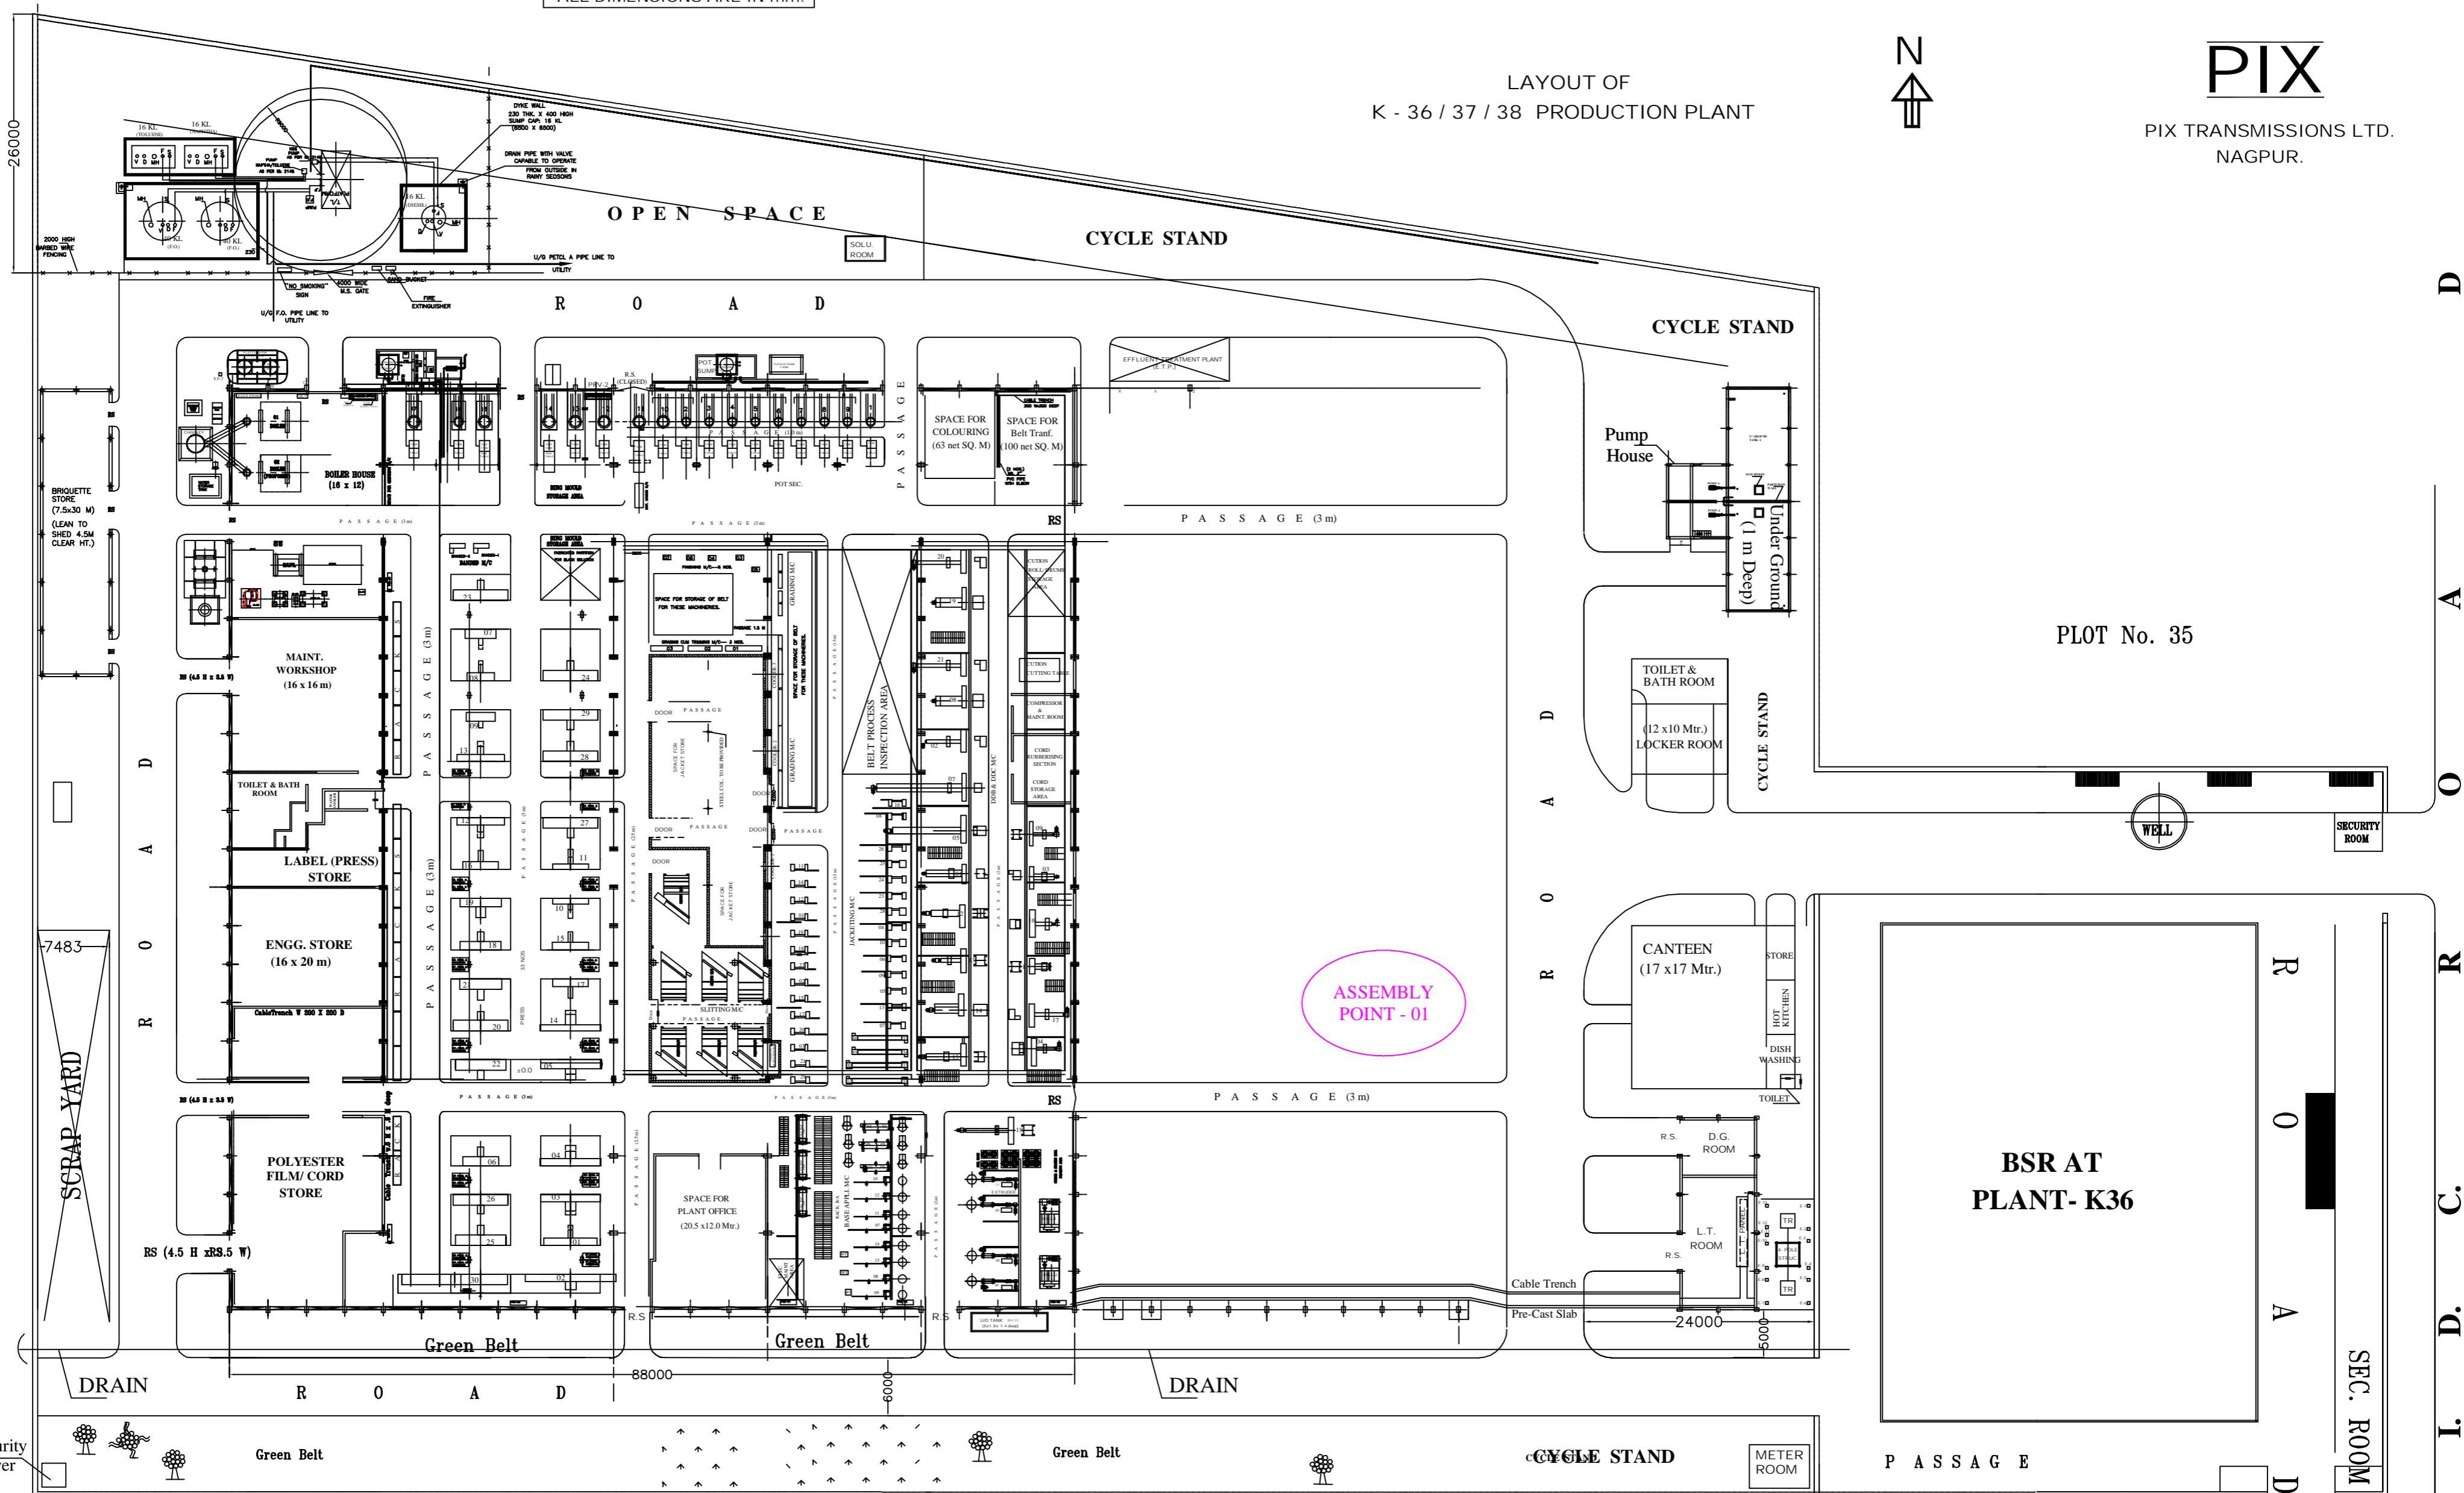

PLOT No. 35

**BSR AT  
PLANT- K36**

PLOT No. K-38



PLOT No. K-37

M. I. D. C. R. O. A. D.

SEC. ROOM

# PIX

PIX TRANSMISSIONS LTD.  
NAGALWADI

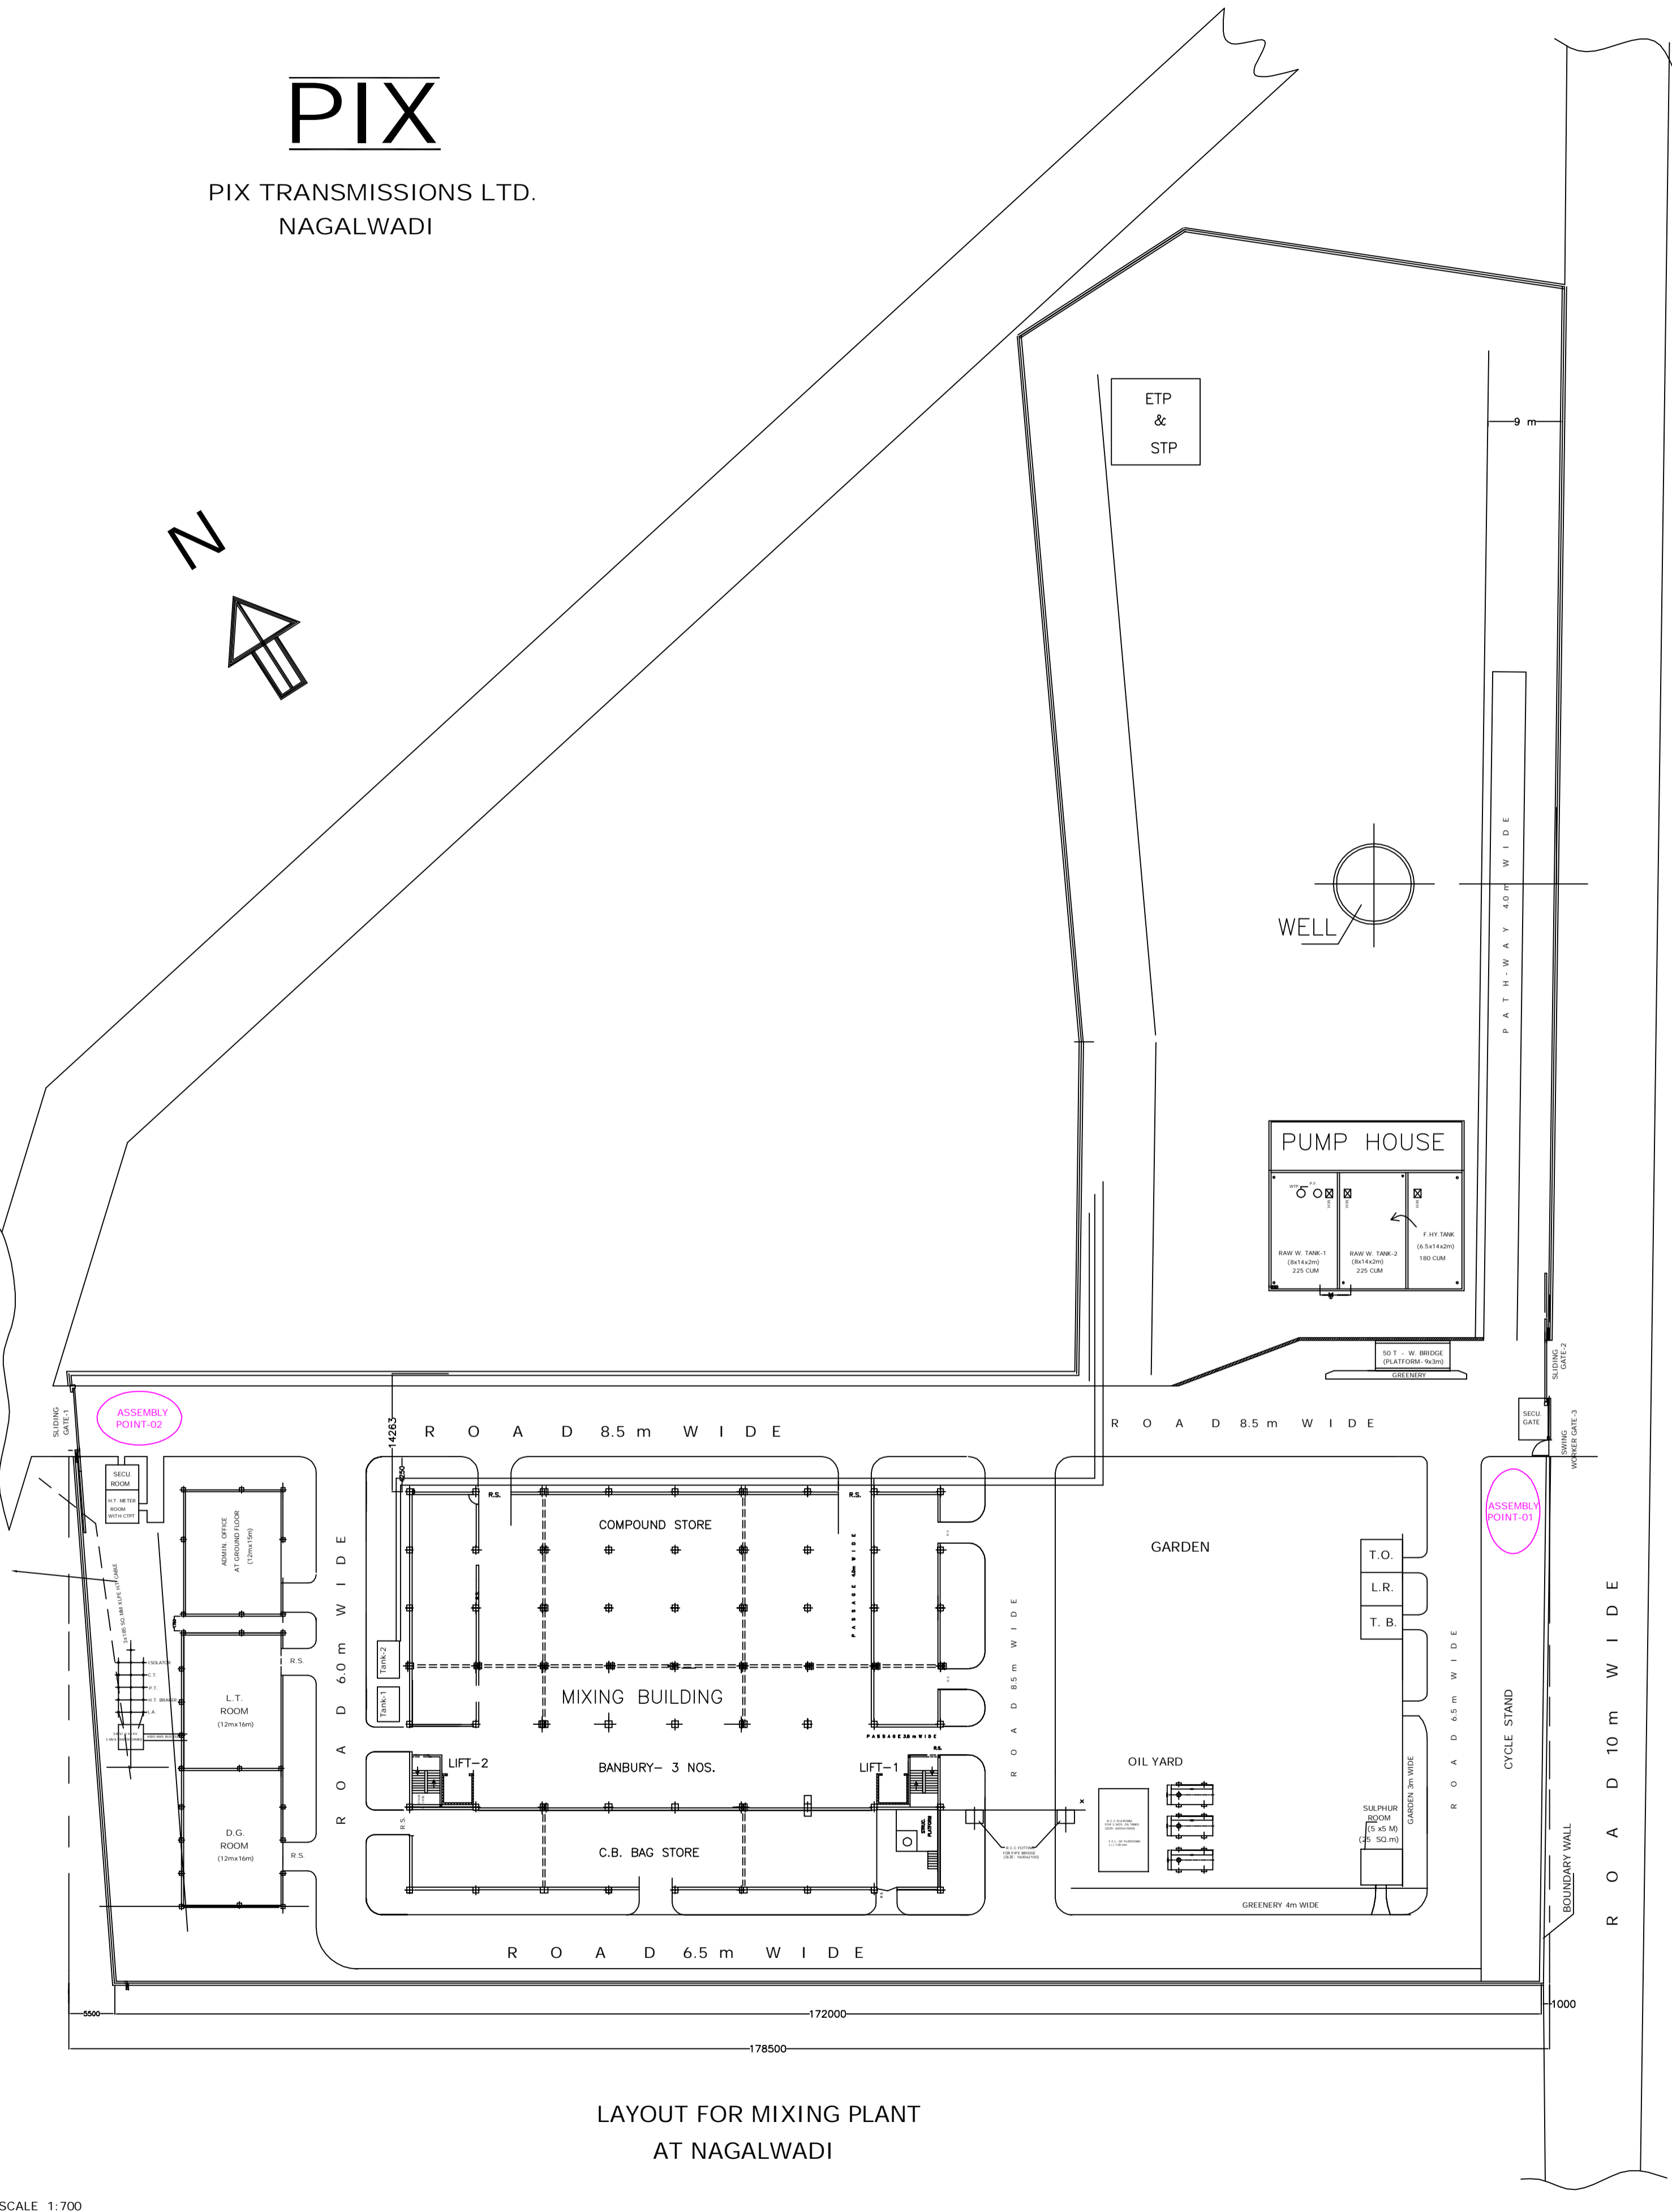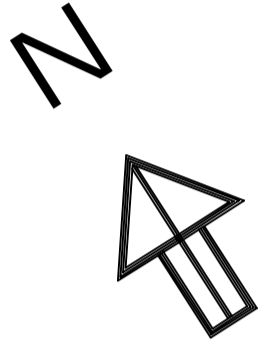

LAYOUT FOR MIXING PLANT  
AT NAGALWADI